

MAIN LEVEL FLOOR PLAN

SCALE: 1/8" = 1'-0"

990 AC S.F.

PLAN NO.  
SHEET NO.

12-9-09

PREPARED BY:

KEITH COVERT & ASSOCIATES

4216 STONEDALE ROAD  
FORT WORTH, TEXAS 76116  
817-732-0400

PREPARED FOR:

WHITEROCK CROSSING  
COMMON HOUSE

DATE:

4/23/08

DRAWN BY:


G. DOCKERY

CHECKED BY:

KEITH COVERT

DWG NO.

---

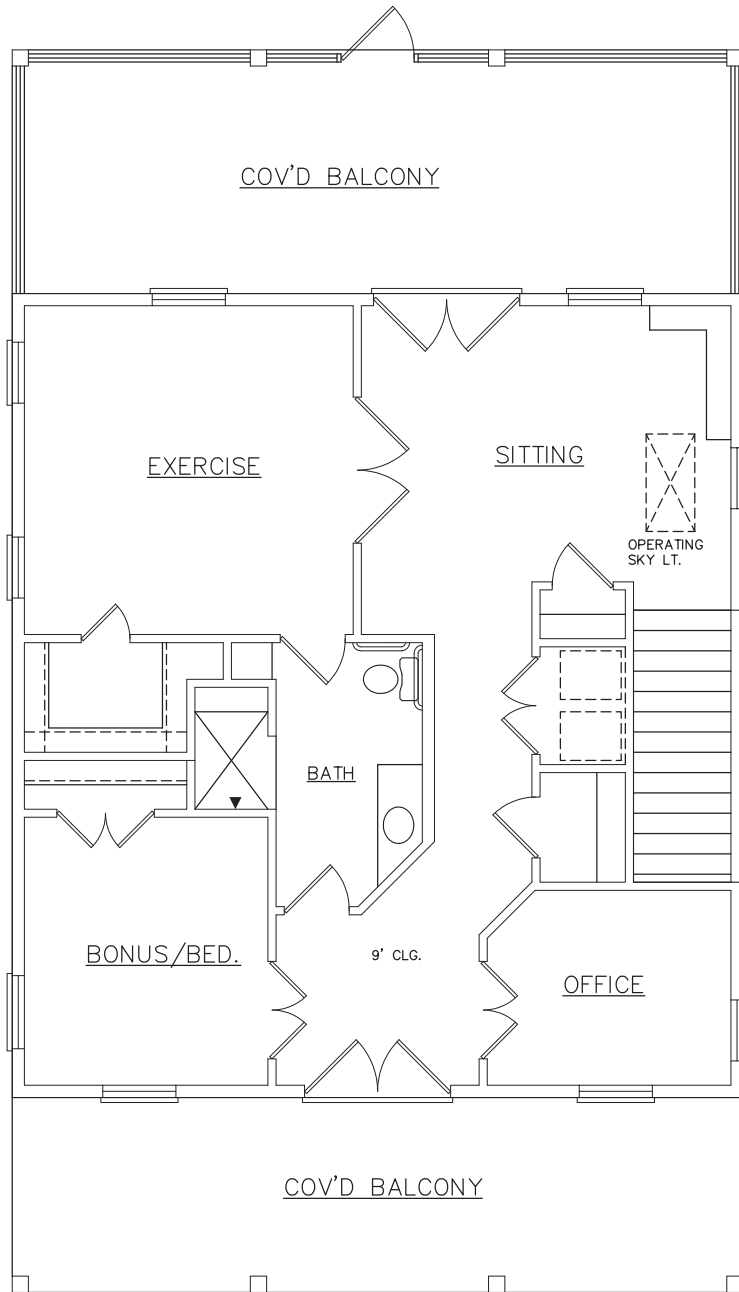

UPPER LEVEL FLOOR PLAN

SCALE: 1/8" = 1'-0"

940 AC S.F.

PLAN NO.  
SHEET NO.

12-9-09

PREPARED BY:

KEITH COVERT & ASSOCIATES

4216 STONEDALE ROAD  
FORT WORTH, TEXAS 76116  
817-732-0400

PREPARED FOR:

WHITEROCK CROSSING  
COMMON HOUSE

DATE:

4/23/08

DRAWN BY:

G. DOCKERY

CHECKED BY:

KEITH COVERT

DWG. NO.

---